

LINE	ARC	RADIUS	DELTA	CHORD BEARING	CHORD
C1	101.99'	1020.38'	5°49'37"	S69°59'35"W	101.95'
C2	175.71'	2744.91'	3°41'19"	S65°17'07"W	175.68'
C3	360.90'	846.72'	24°27'01"	S62°57'00"W	358.17'
C4	158.89'	749.39'	12°09'52"	S76°48'25"W	158.89'
C5	35.95'	35.00'	56°11'08"	S65°14'41"W	34.39'
C6	206.14'	748.39'	15°46'54"	N69°13'12"E	206.49'

SOURCE OF TITLE

Lewis E. Wilkerson Jr.
Instrument # 200603521
Instrument # 201002202

Owners Statement

The Platting of the land shown hereon is with free consent and in accordance with the desire of the undersigned owners, proprietors, and trustees if any.

Lewis E. Wilkerson Jr.

I, _____ a Notary Public in and for _____ in The State of _____


do hereby certify that the owners whose names are signed hereon, have acknowledged the same before me this _____ day of _____

My commission expires: _____

Notary Public

LINE	ARC	RADIUS	DELTA	CHORD BEARING	CHORD
EC1	94.72'	99.91'	48°34'59"	N18°18'19"W	92.20'
EC2	125.65'	89.13'	80°54'04"	N29°48'11"W	115.66'
EC3	210.52'	292.61'	41°13'23"	N24°28'16"W	206.01'
EC4	78.02'	116.42'	39°23'54"	N30°06'43"W	75.67'
EC5	135.51'	412.92'	18°48'11"	N09°59'36"W	134.90'
EC6	90.60'	170.46'	30°28'56"	N29°13'13"W	89.62'
EC7	239.20'	284.62'	51°48'45"	N36°36'22"W	231.14'
EC8	91.15'	131.55'	39°41'55"	N35°54'36"W	89.94'

LINE	BEARING	DISTANCE
EL1	N42°28'48"W	121.65'
EL2	N02°22'29"W	75.01'
EL3	N61°34'09"W	113.32'
EL4	N10°54'46"W	301.74'
EL5	N07°08'26"W	766.88'
EL6	N02°19'37"W	1158.31'
EL7	N61°35'53"W	394.47'


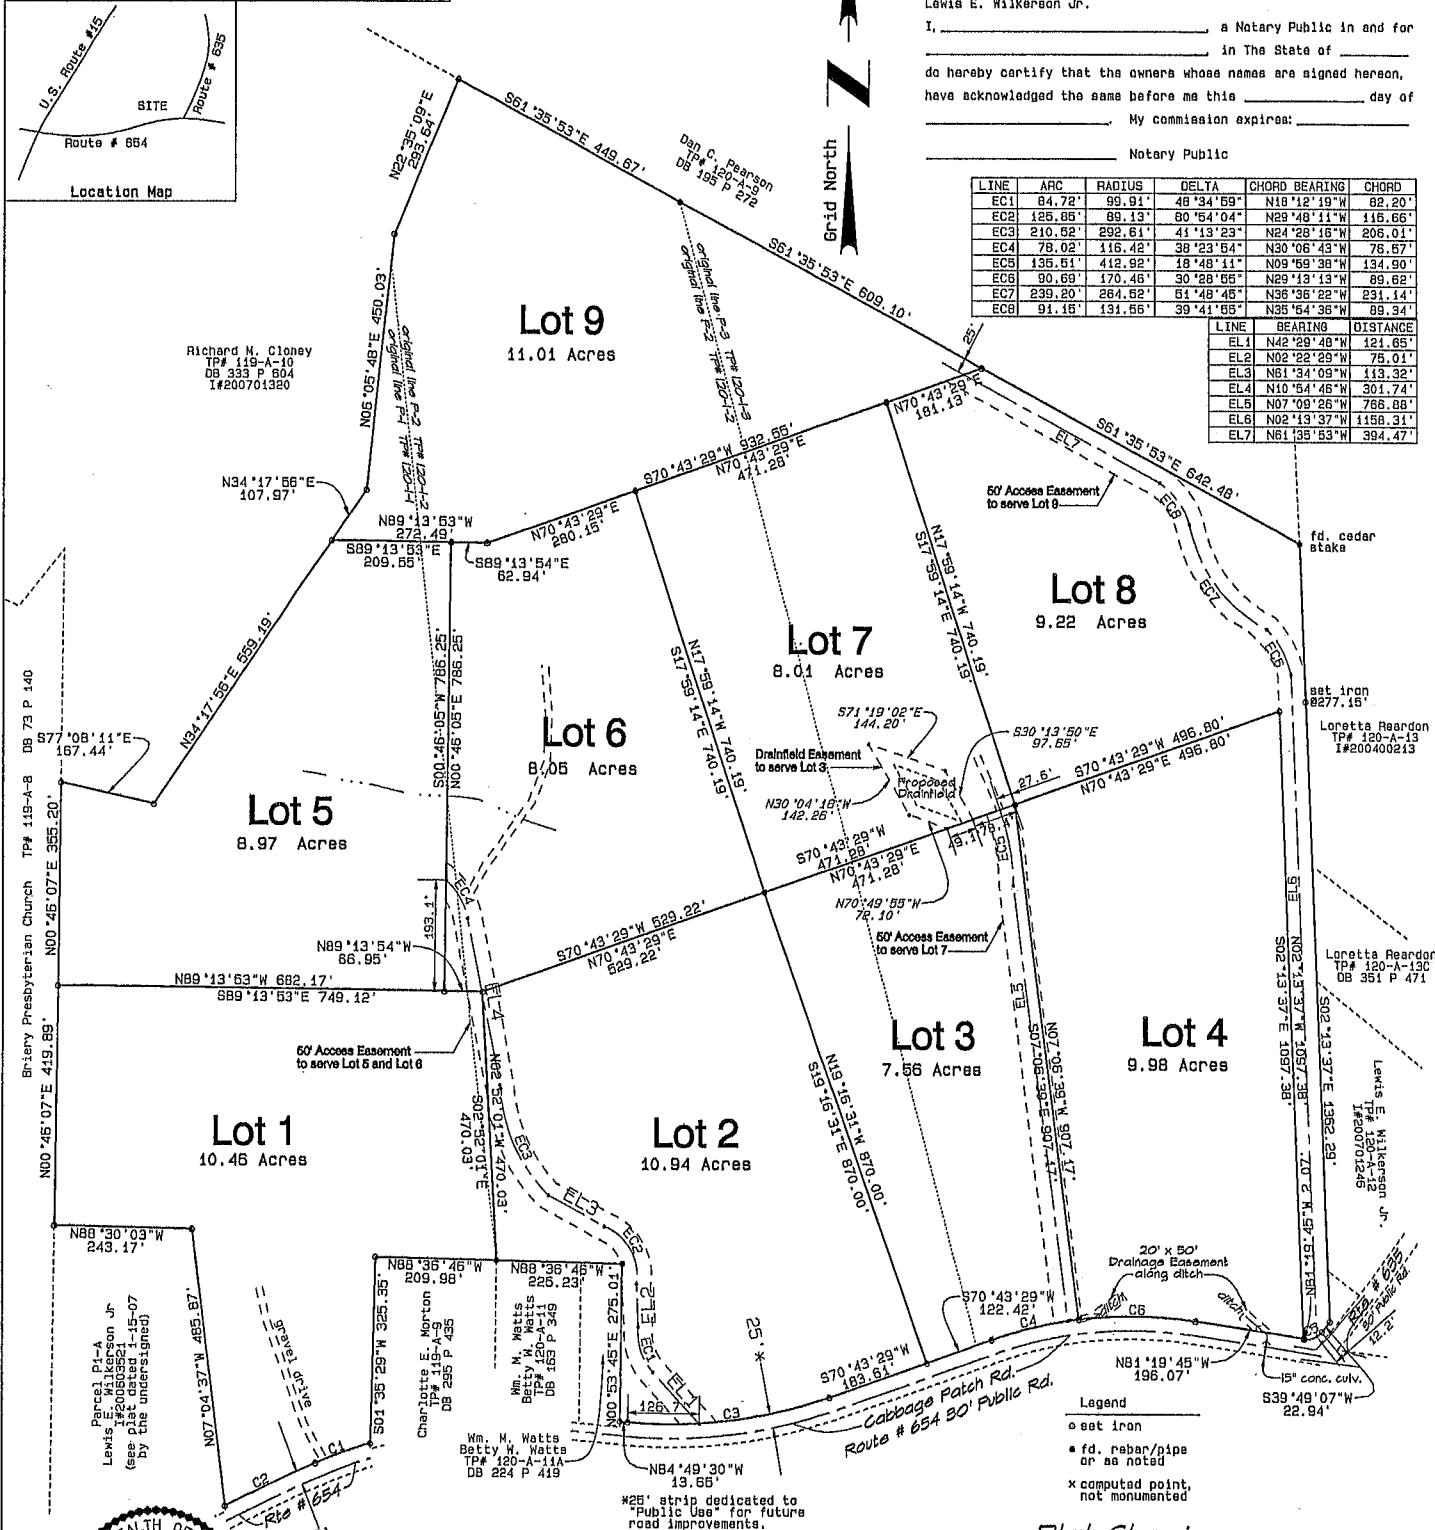


Plat Showing

Cabbage Patch Subdivision

Hampden District
Prince Edward Co., VA
February 9, 2011

For: Lewis E. Wilkerson, Jr.
Sheet 1 of 2

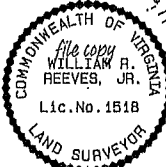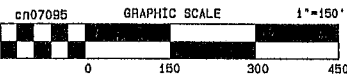

This plat is based on a field survey dated 10/9/07 and marked on the ground with the physical monuments indicated and was prepared without a title report.

Southeast Survey Group, LTD.

P.O. Box 90
2292 Lynch Mill Road
Altavista, VA 24517-0090
434-309-1101