


eFiled & eRecorded
 DATE: 9/7/2018
 TIME: 11:21 AM
 PLAT BOOK: 00011
 PAGE: 00081
 RECORDING FEE: 8.00
 PARTICIPANT ID: 9233890607
 CLERK: Jackie Dalton
 Laurens County, GA

SURVEY FOR:
FAULK FOREST PROPERTIES
 LOCATED IN LAND LOTS 284 & 285, 12TH LAND DISTRICT
 LAURENS COUNTY, GEORGIA
 SCALE: 1"=600'
 DATE: 09/03/18

1"=600' SCALE 0 600 1200 FEET

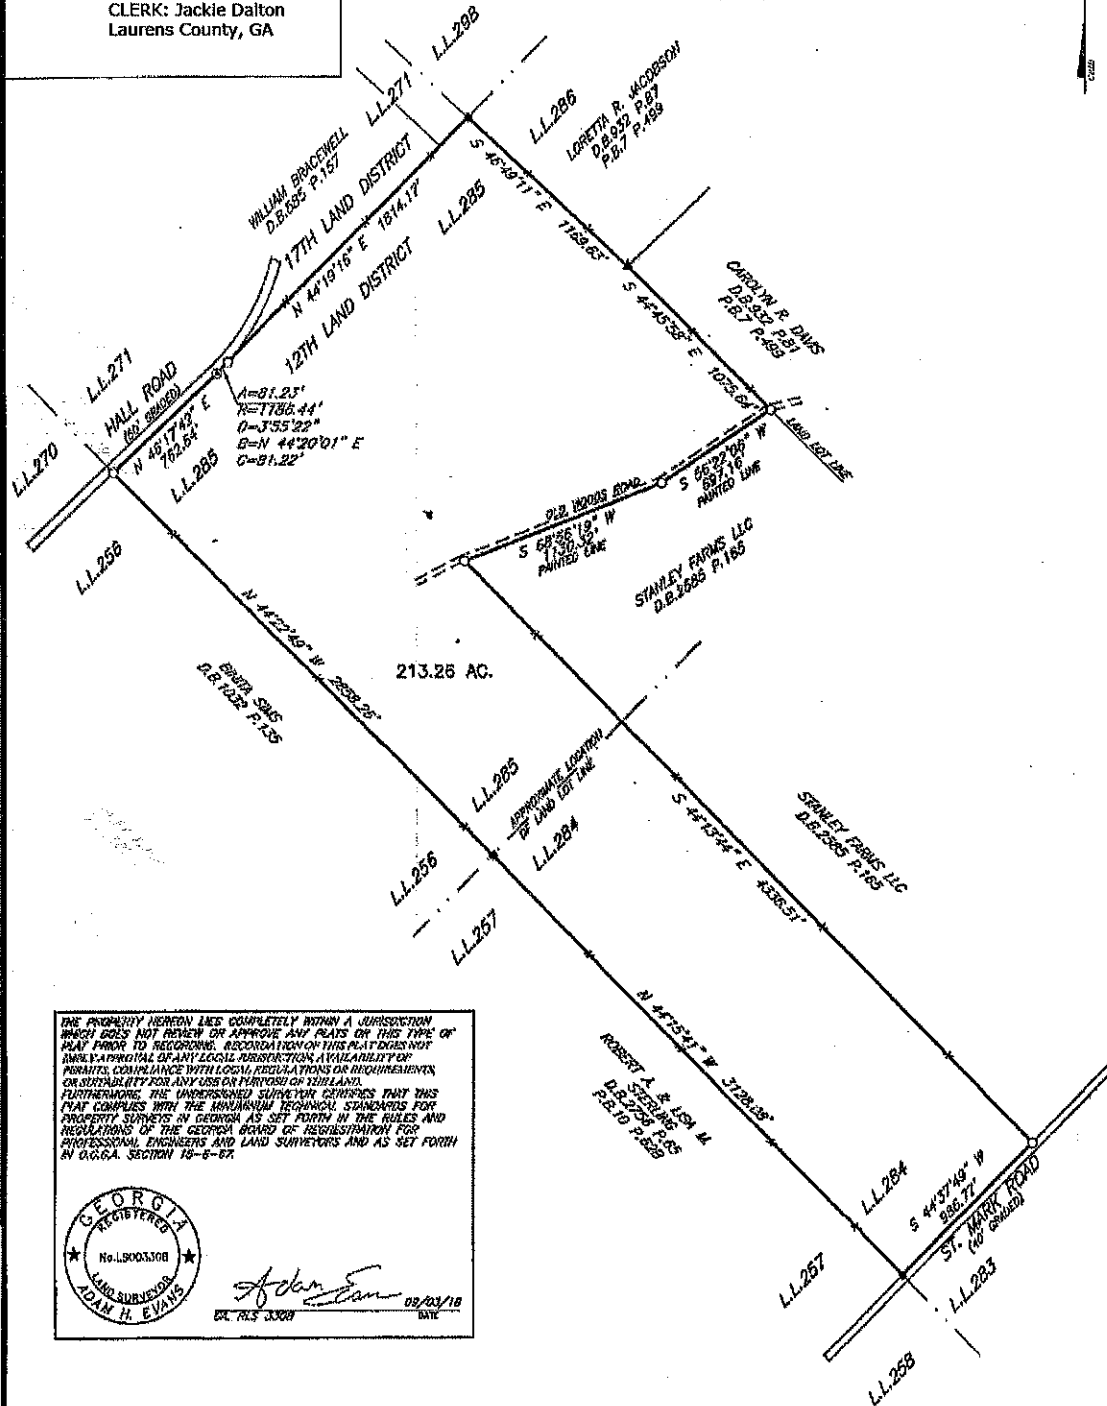

THE PROPERTY HEREON LIES COMPLETELY WITHIN A JURISDICTION WHICH DOES NOT REVENUE OR APPROVE ANY PLATS OF THIS TYPE OF PLAT PRIOR TO RECORDING. RECORDATION OF THIS PLAT DOES NOT IMPLY APPROVAL OF ANY LEGAL JURISDICTION, AVAILABILITY OF PERMITS, COMPLIANCE WITH LOCAL REGULATIONS OR REQUIREMENTS, OR SUITABILITY FOR ANY USE OR PURPOSE OF THE LAND. FURTHERMORE, THE UNDERSIGNED SURVEYOR CERTIFIES THAT THIS PLAT COMPLES WITH THE MINIMUM TECHNICAL STANDARDS FOR PROPERTY SURVEYS IN GEORGIA AS SET FORTH IN THE RULES AND REGULATIONS OF THE GEORGIA BOARD OF REGISTRATION FOR PROFESSIONAL ENGINEERS AND LAND SURVEYORS AND AS SET FORTH IN O.C.G.A. SECTION 18-6-67.



Adam H. Evans
 09/03/18
 DATE

ERROR OF CLOSURE, RADIAL
 ANGULAR ERROR, RADIAL
 ADJUSTED CLOSURE, 1" = 100,000'
 COMPASS RULE ADJUSTMENT
 FIELD SURVEYOR: LARRY EVANS
 EQUIP. USED: TOPCON GTS 30 TOTAL STATION
 PLAT BY: LARRY EVANS
 COMP. FILE: FAULK-090318

LEGEND
 ○ O/S REBAR SET
 ● IRON PIN FOUND
 ▲ FENCE TURN-CORNER
 ○ CALCULATED POSITION (NO CORNER SET)
 ■ CONCRETE MARKER FOUND
 --- FENCE ON OR NEAR LINE

STATEWIDE SURVEYING COMPANY
 521 ETHEL STREET
 DOUGLAS, GEORGIA 31533
 912-384-7723